


SPECIFIKACIJA POVRŠINA		
redni broj	naziv prostorije	površina m ²
1.	DVORANA	957,00
2.	HODNIK	11,59
3.	CAFFE	33,20
4.	DEGAŽMAN	3,38
5.	WC 1	1,39
6.	WC 2	1,39
7.	KANCELARIJA	14,54
8.	SVLAČIONICA 1	10,30
9.	SVLAČIONICA 2	10,30
10.	SVLAČIONICA 3	10,30
11.	SVLAČIONICA 4	10,30
12.	TUŠ 1	3,91
13.	TUŠ 2	3,91
14.	TUŠ 3	3,91
15.	TUŠ 4	3,91
UKUPNO		1079,33



ARHITEKTURA
SPORTSKA DVORANA

OSNOVA PRIZEMLJA
M 1:100

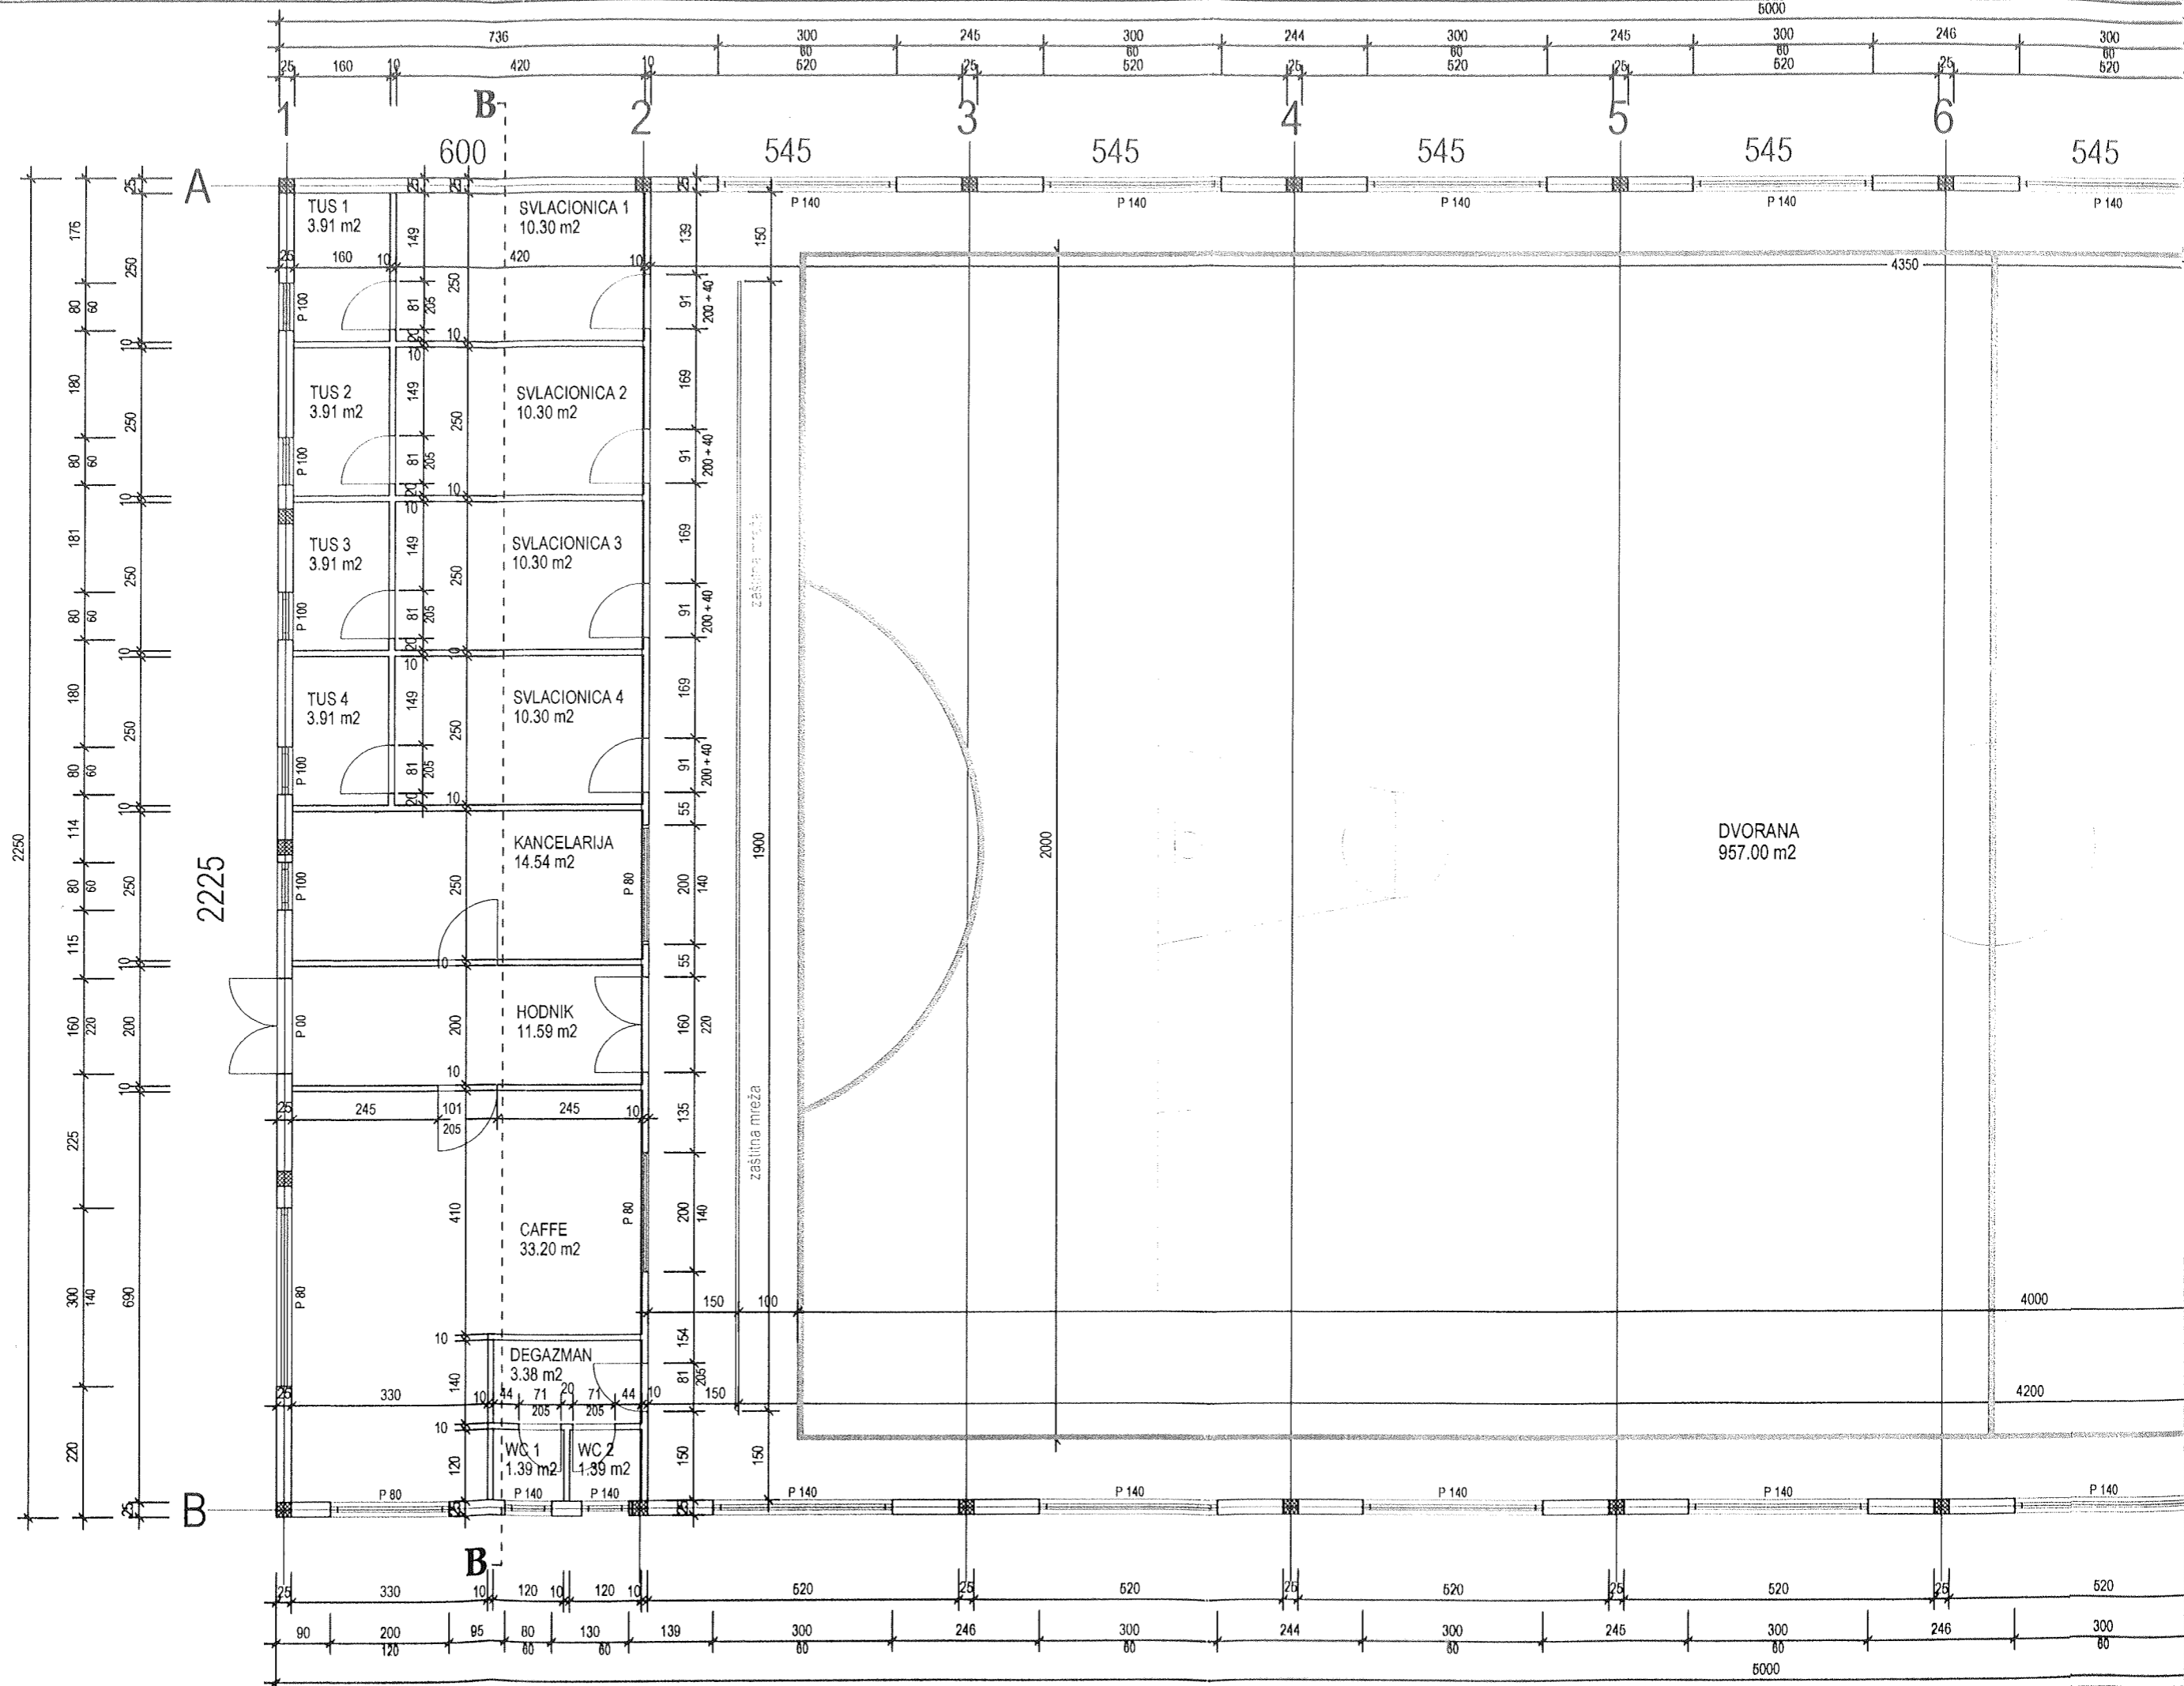


2225


zaštitna mreža



DVORANA
957.00 m²

FASADA 2

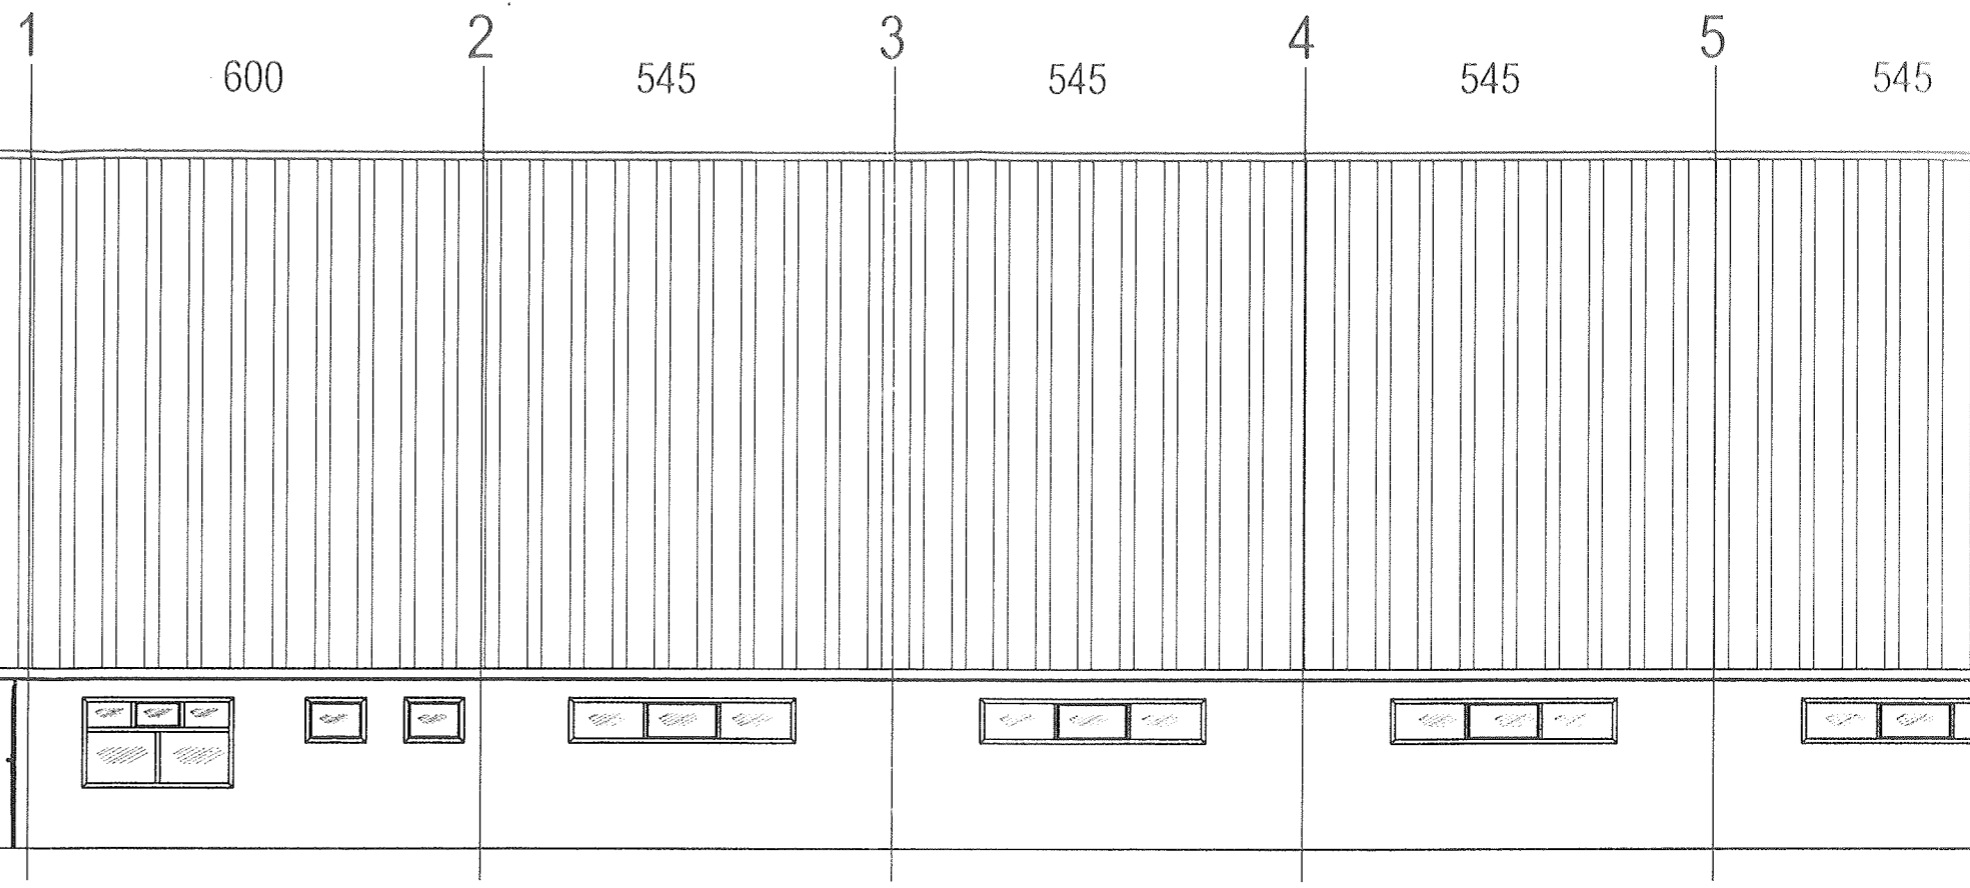

FASADA 4

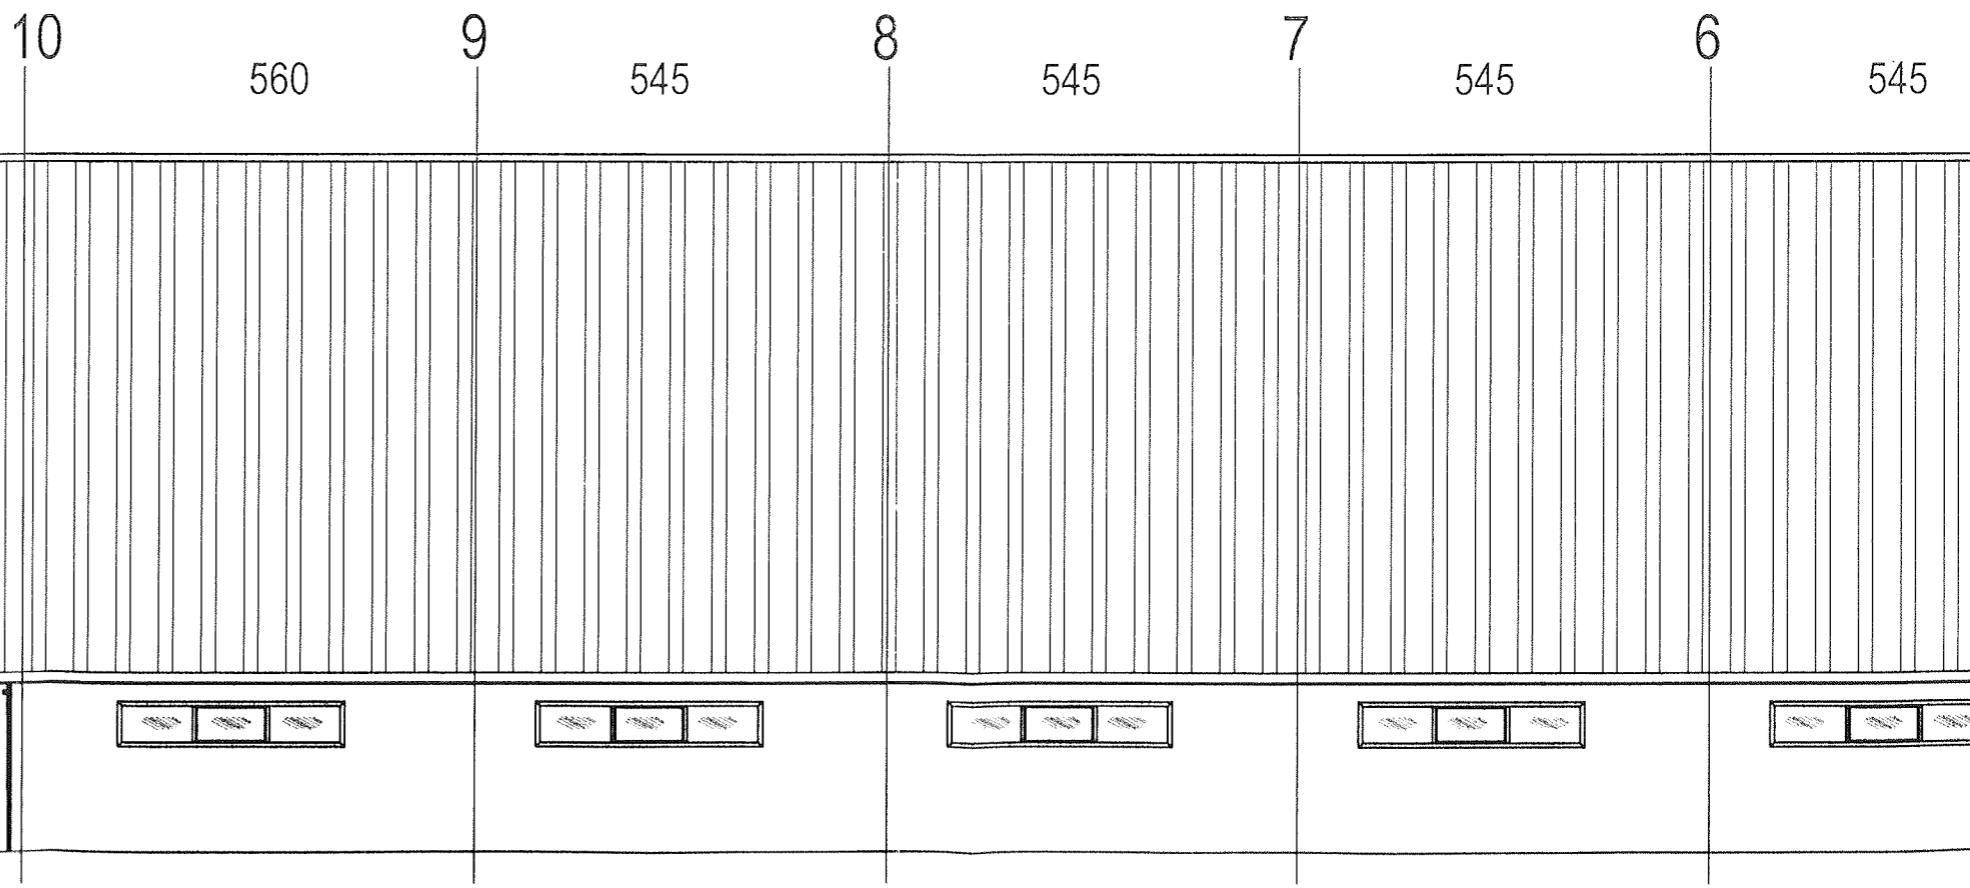

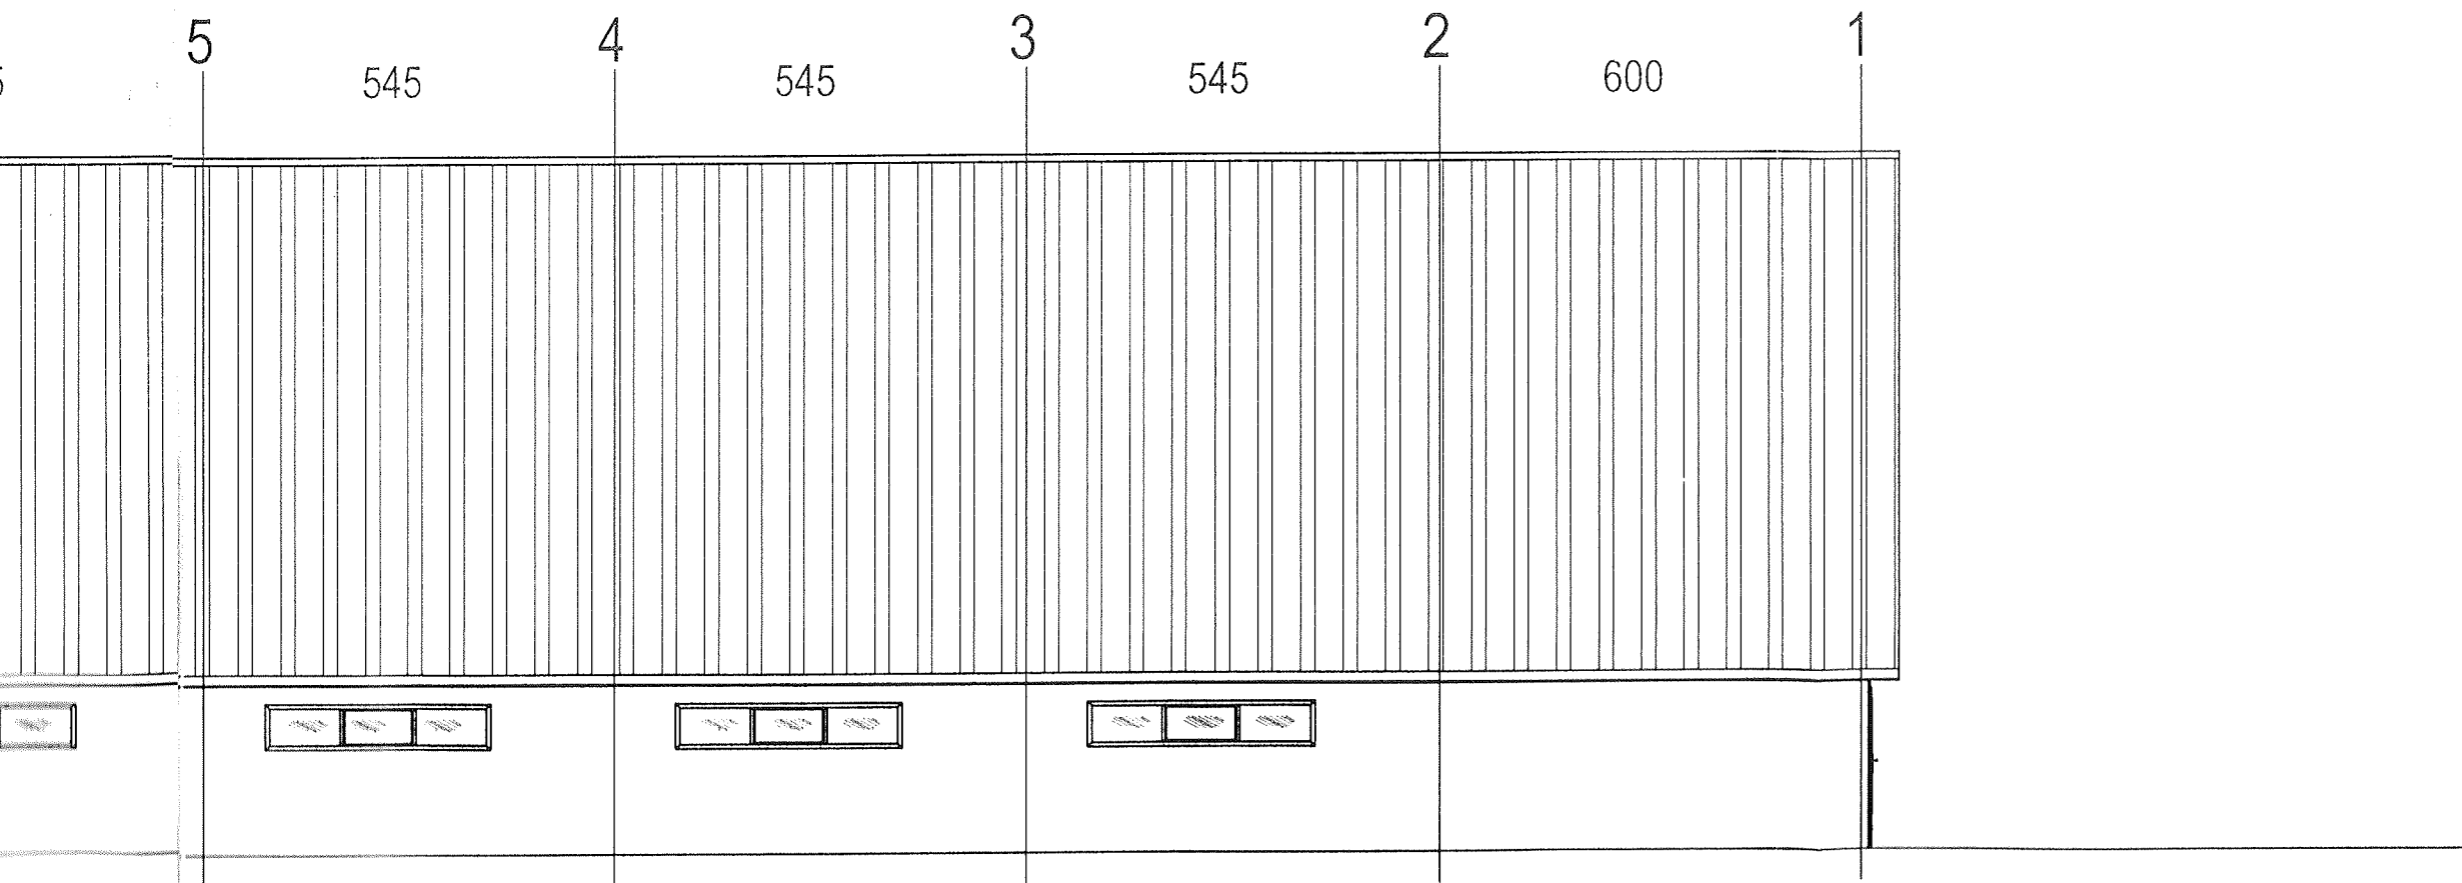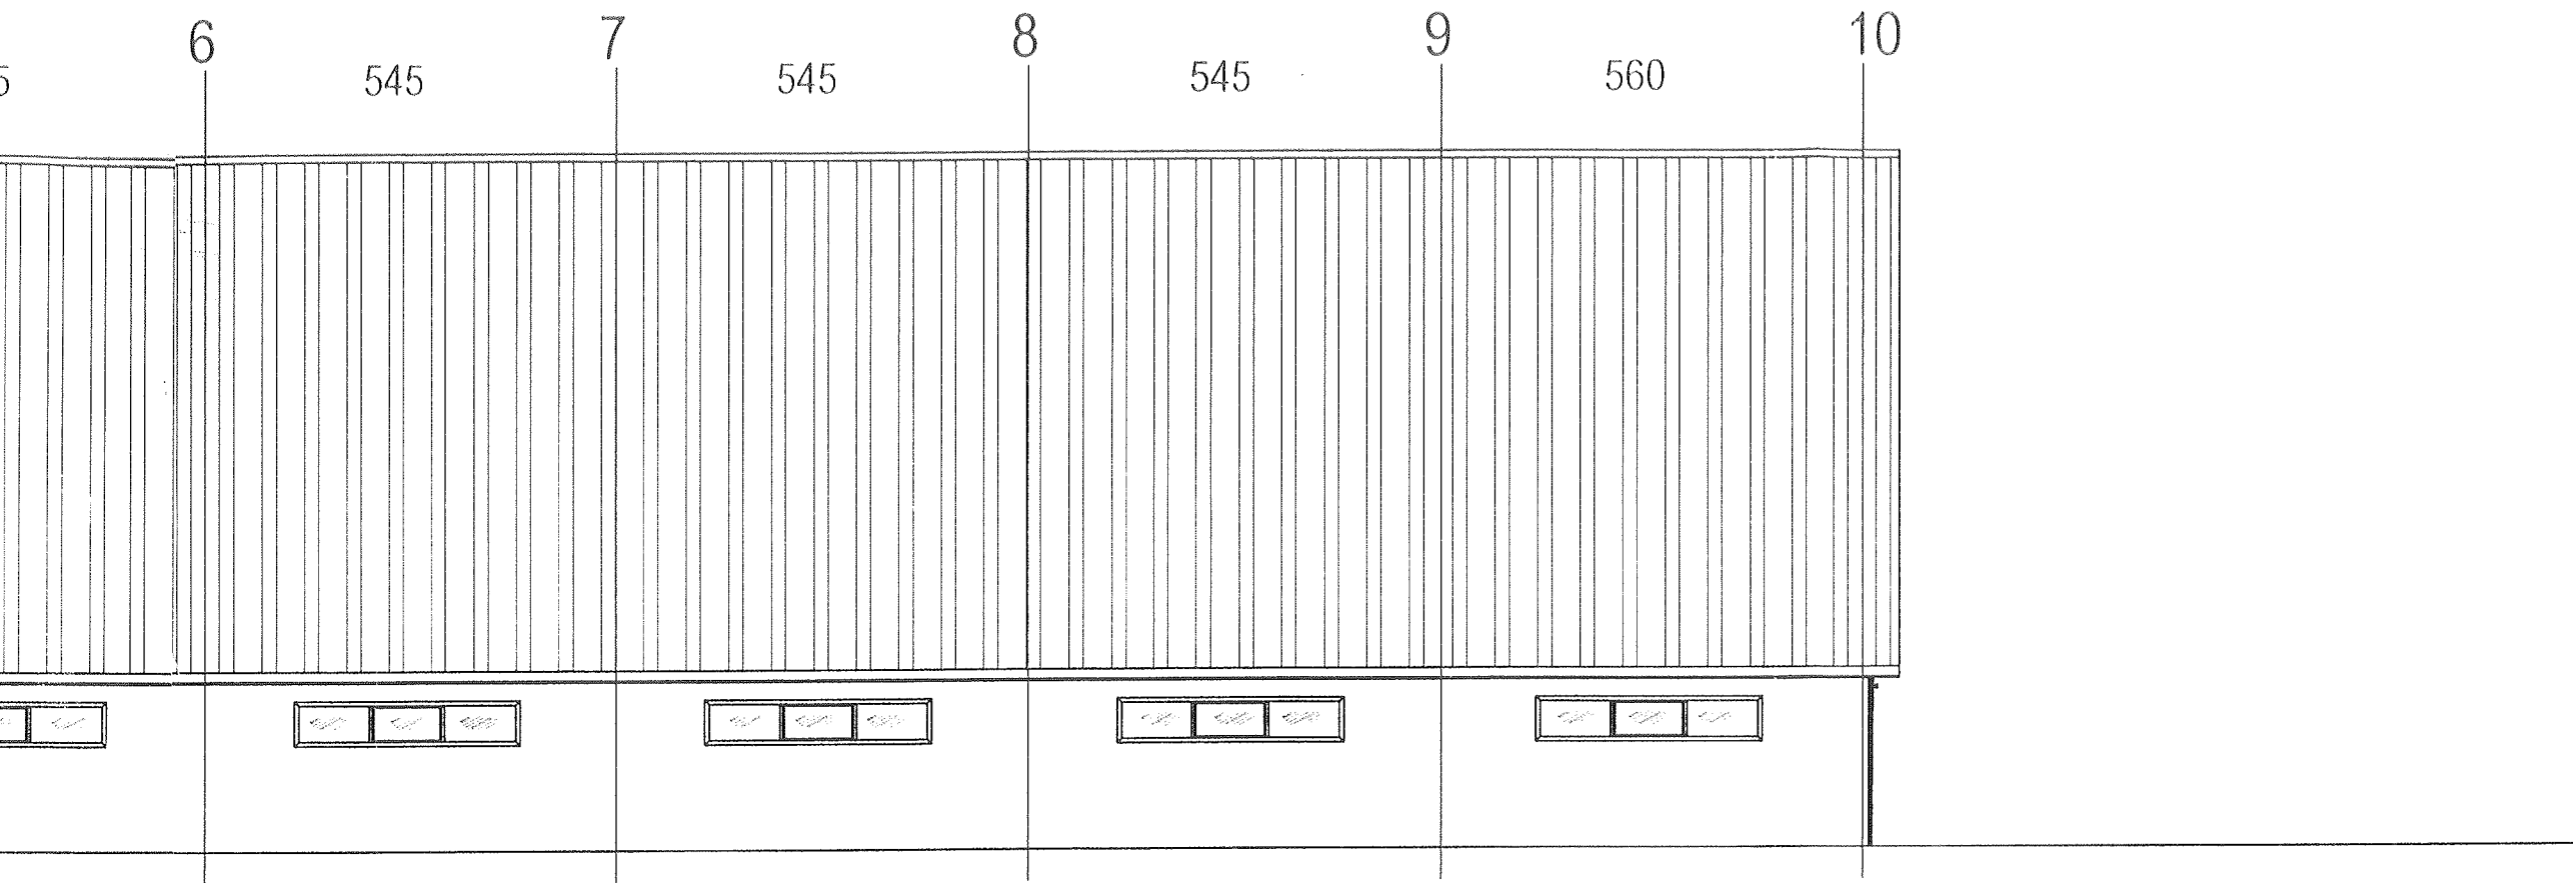

ARHITEKTURA
SPORTSKA DVORANA

FASADE
M 1:100

A

2225



FASADA 1




B

2225

FASADA 3

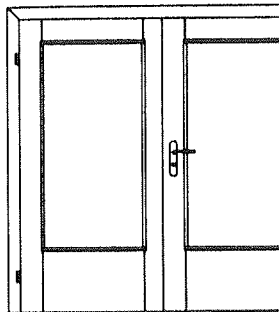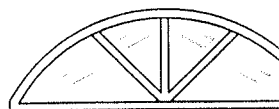

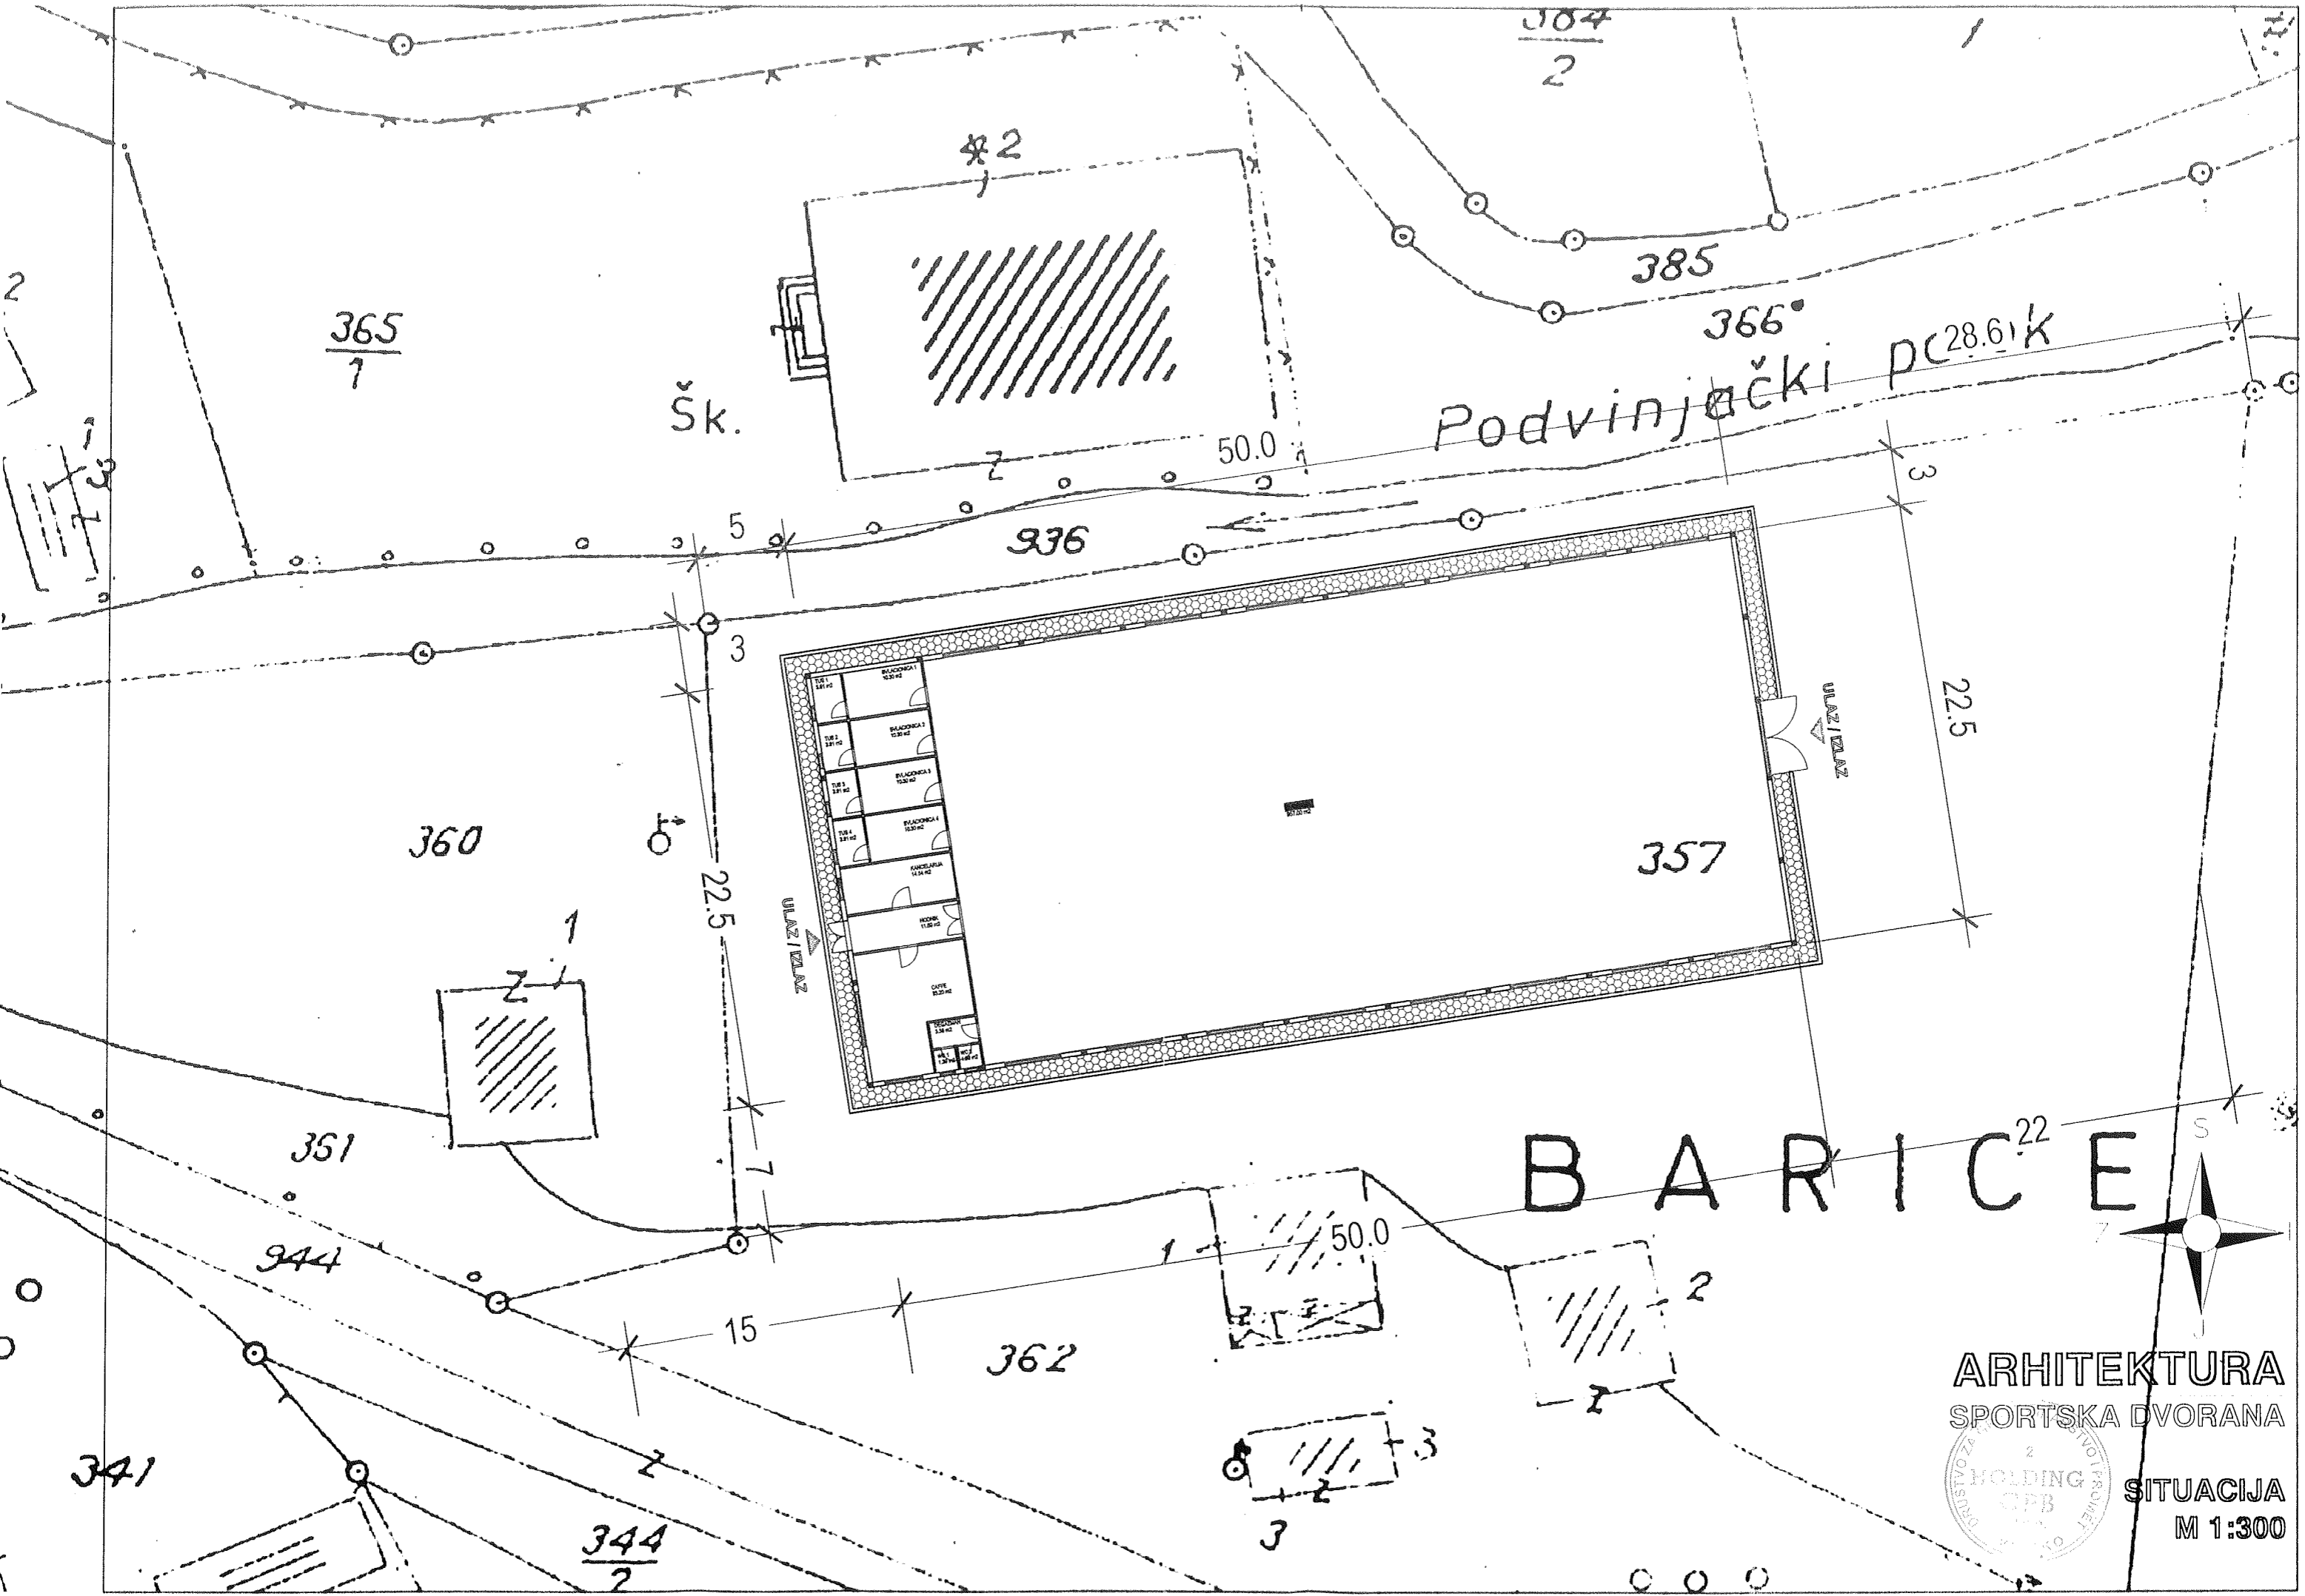

Podvinjački PC 28.61k

BARICE

ARHITEKTURA
SPORTSKA DVORANA




SITUACIJA
M 1:300

A

B

2225

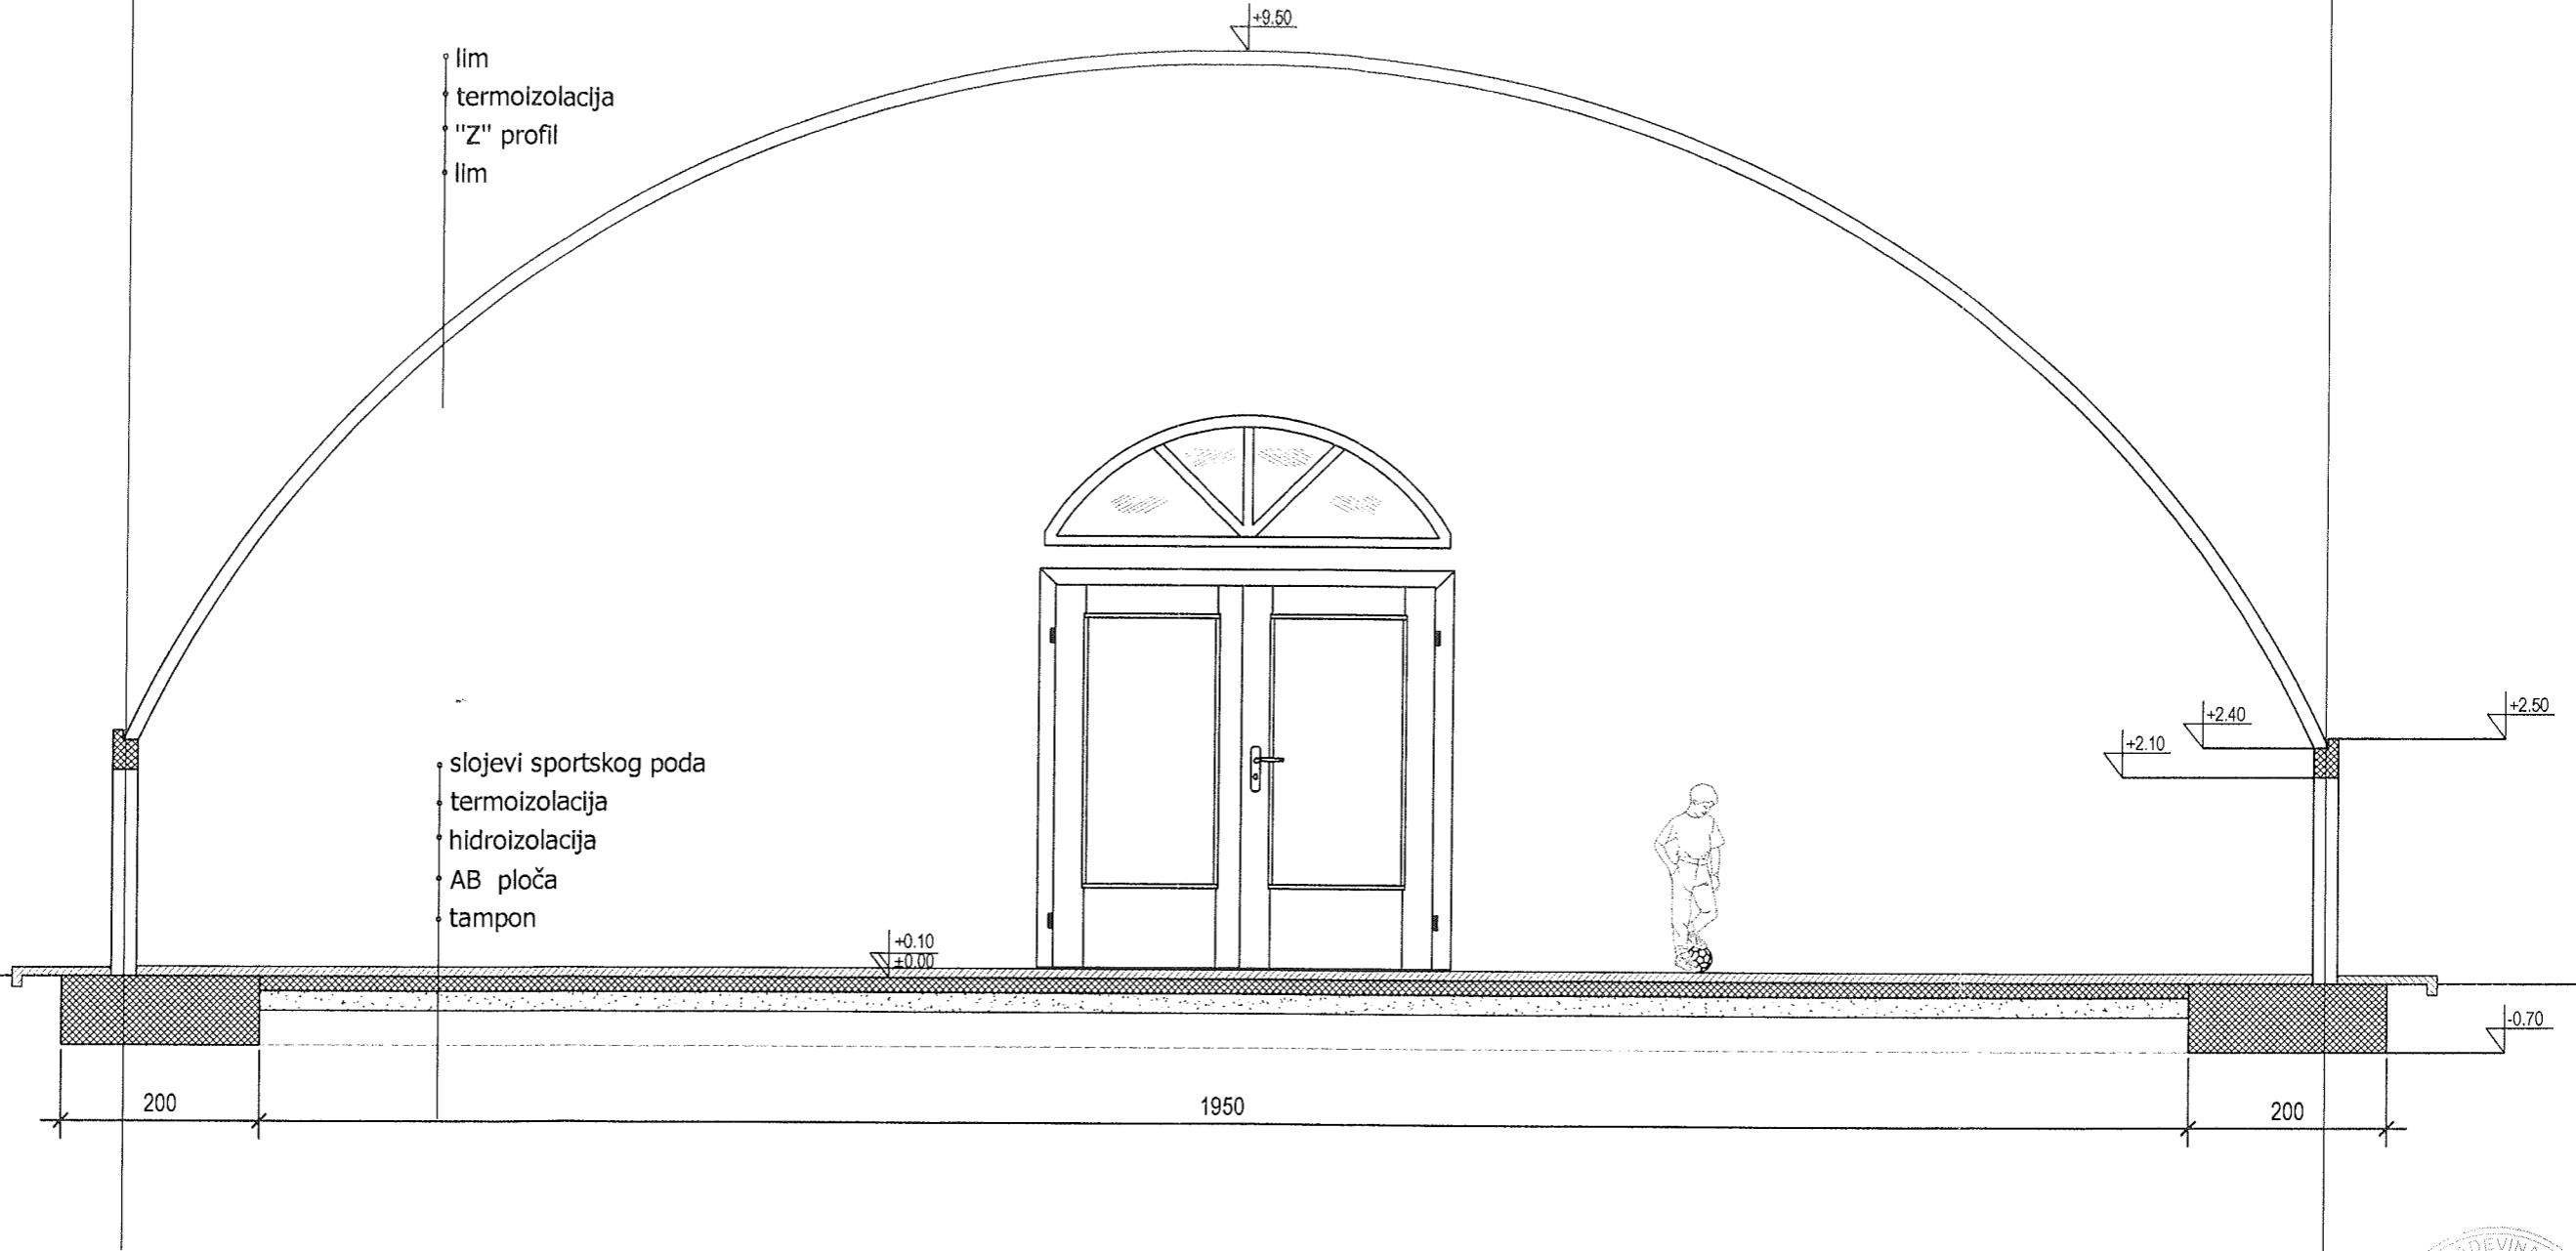

- lim
- termoizolacija
- "Z" profil
- lim

- slojevi sportskog poda
- termoizolacija
- hidroizolacija
- AB ploča
- tampon



ARHITEKTURA
SPORTSKA DVORANA

PRESJEK A-A
M 1:75

B

A

2225

+9.50

- lim
- termoizolacija
- "Z" profil
- lim

- paronepropusna folija
- termoizolacija
- metalna konstrukcija
- paronepropusna folija
- "zelene" gipskartonske ploče

+2.50

+2.60

+0.10

±0.00

-0.70

200

1950

200

- ker. pločice
- cem. estrih
- termoizolacija
- hidroizolacija
- AB ploča
- tampon



ARHITEKTURA
SPORTSKA DVORANA

PRESJEK B-B
M 1:75